


20 CHURCH RD. - EMIGSVILLE, PA 17318
 717-767-2779 - FAX - 717-767-2918
 website: www.harmonyspi.com

PRODUCT: HP-1050

DESCRIPTION: STANDARD HINGE JAMB

DATE: 05/13/09 DWG. BY: SAB

SHEET NO.: 1 OF 1 DWG. NO.: 1050-JD-1

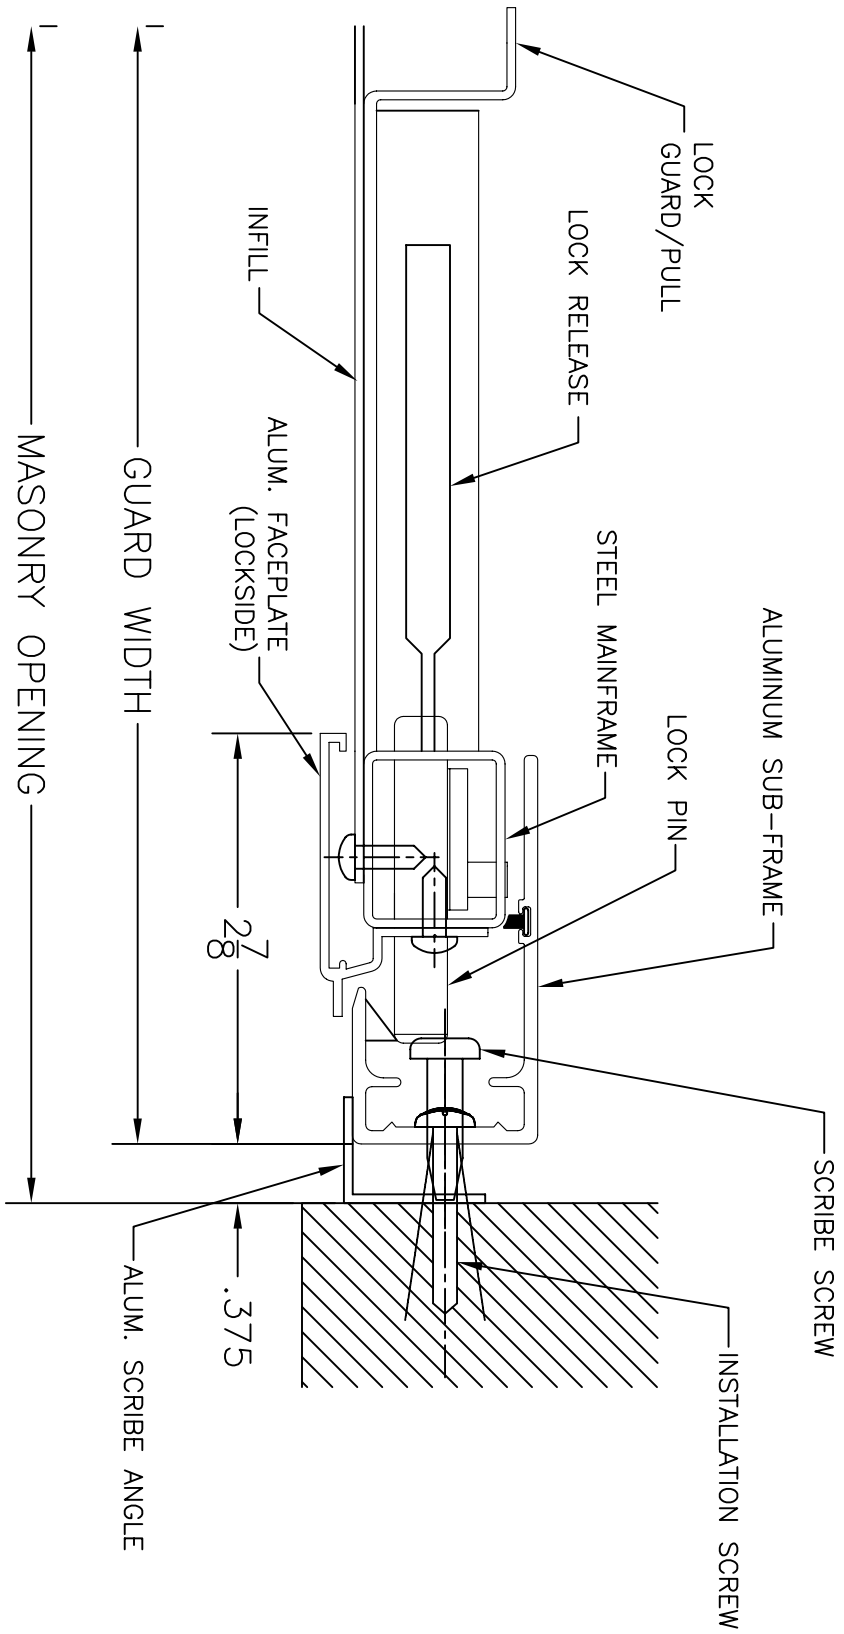


20 CHURCH RD. - EMIGSVILLE, PA 17318
 717-767-2779 - FAX - 717-767-2918
 website: www.harmonyspi.com

PRODUCT: HP-1050

DESCRIPTION: STANDARD LOCK JAMB

DATE: 05/13/09 DWG. BY: SAB

SHEET NO.: 1 OF 1 DWG. NO.: 1050-JD-2

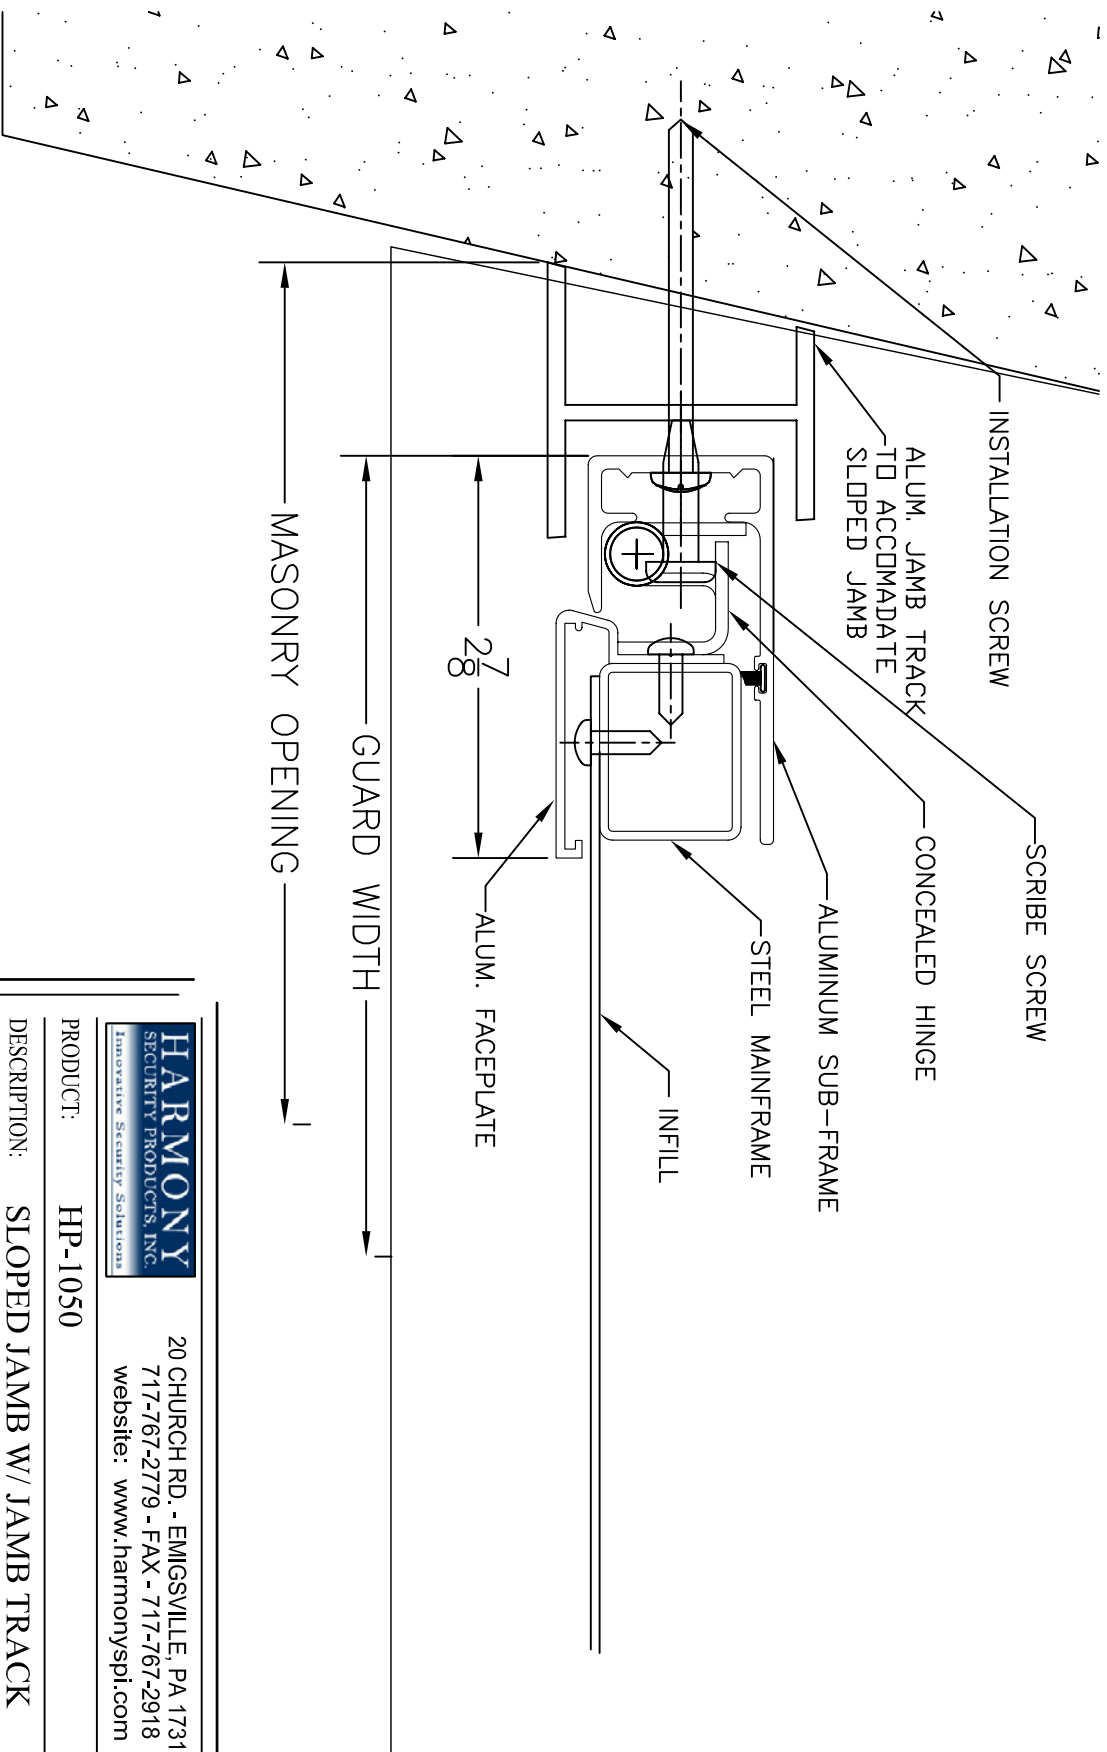


20 CHURCH RD. - EMIGSVILLE, PA 17318
 717-767-2779 - FAX - 717-767-2918
 website: www.harmonyspi.com

PRODUCT: HP-1050

DESCRIPTION: SLOPED JAMB W/ JAMB TRACK

DATE: 05/13/09 DWG. BY: CAG

SHEET NO.: 1 OF 1 DWG. NO.: 1050-JD-3

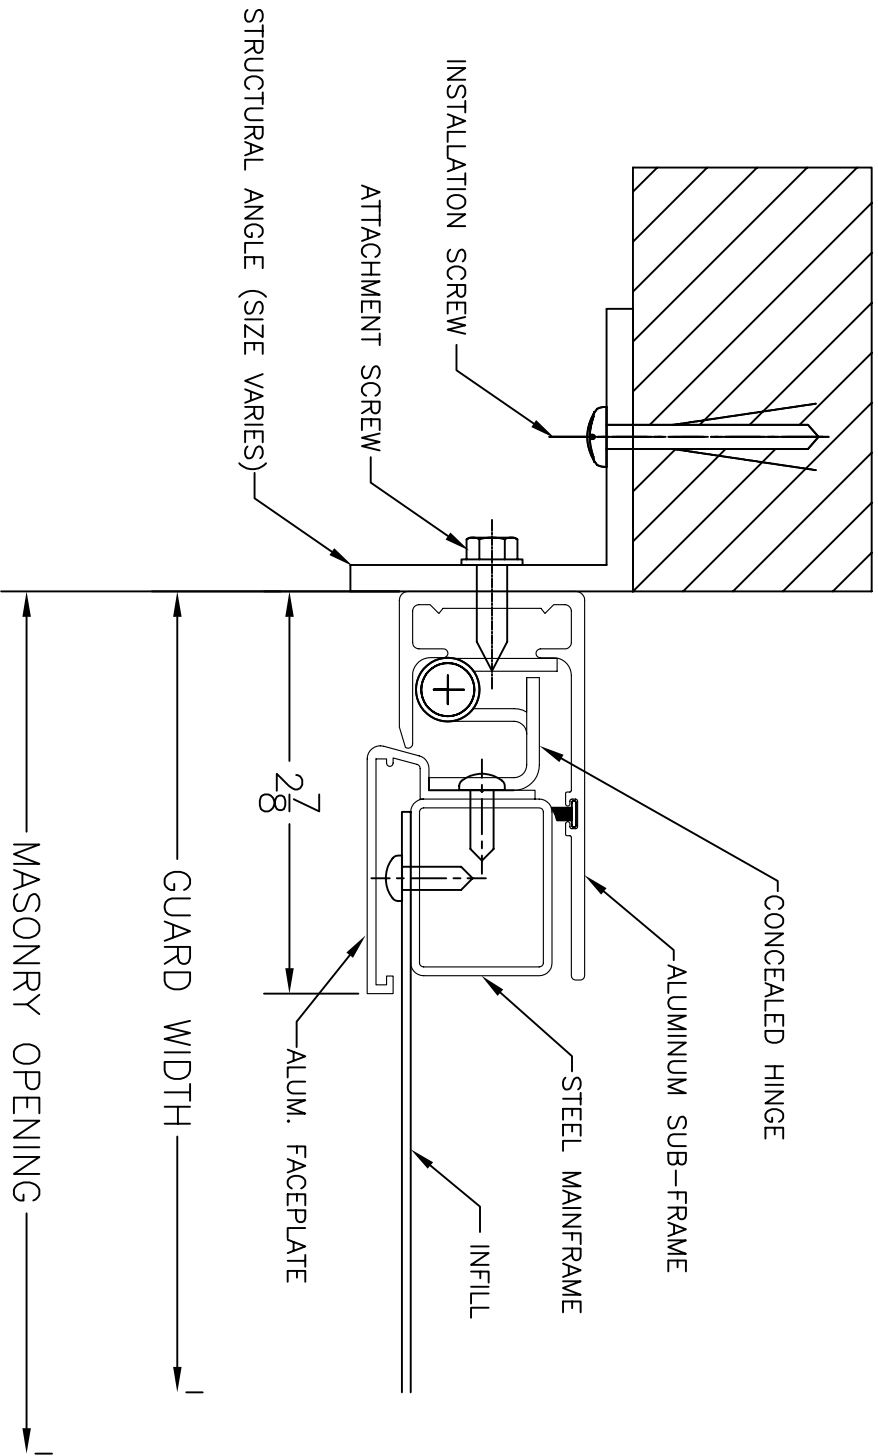

20 CHURCH RD. - EMIGSVILLE, PA 17318
 717-767-2779 - FAX - 717-767-2918
 website: www.harmonyspi.com

PRODUCT: HP-1050

DESCRIPTION: SURFACE MOUNT JAMB

DATE: 05/13/09 DWG. BY: CAG

SHEET NO.: 1 OF 1 DWG. NO.: 1050-JD-4